



# THE CONNECTICUT STATE UNIVERSITY

P.O. Box 2008 • New Britain, Connecticut 06050 • (203) 827-7700

## RESOLUTION

concerning

GRANTING AN EASEMENT TO THE  
CITY OF DANBURY

for a  
WATER SUPPLY SYSTEM


at  
Western Connecticut State University


April 8, 1983

WHEREAS, The Bureau of Public Works has requested that a resolution be enacted, granting easement rights to the City of Danbury in order to maintain a water supply system that has been installed on the Westside Campus of Western Connecticut State University in Danbury, therefore be it

RESOLVED, That the Board of Trustees for the Connecticut State University authorizes and approves the granting of an easement by the State to the City of Danbury for the purpose of maintaining the water supply system on the Westside Campus of Western Connecticut State University as located by the attached maps.

A Certified True Copy:

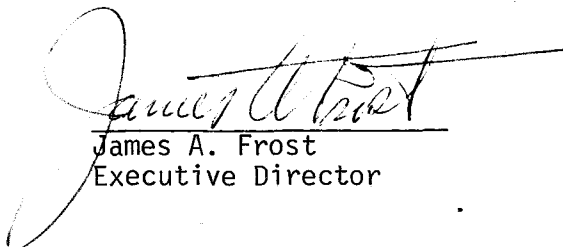  
James A. Frost  
Executive Director

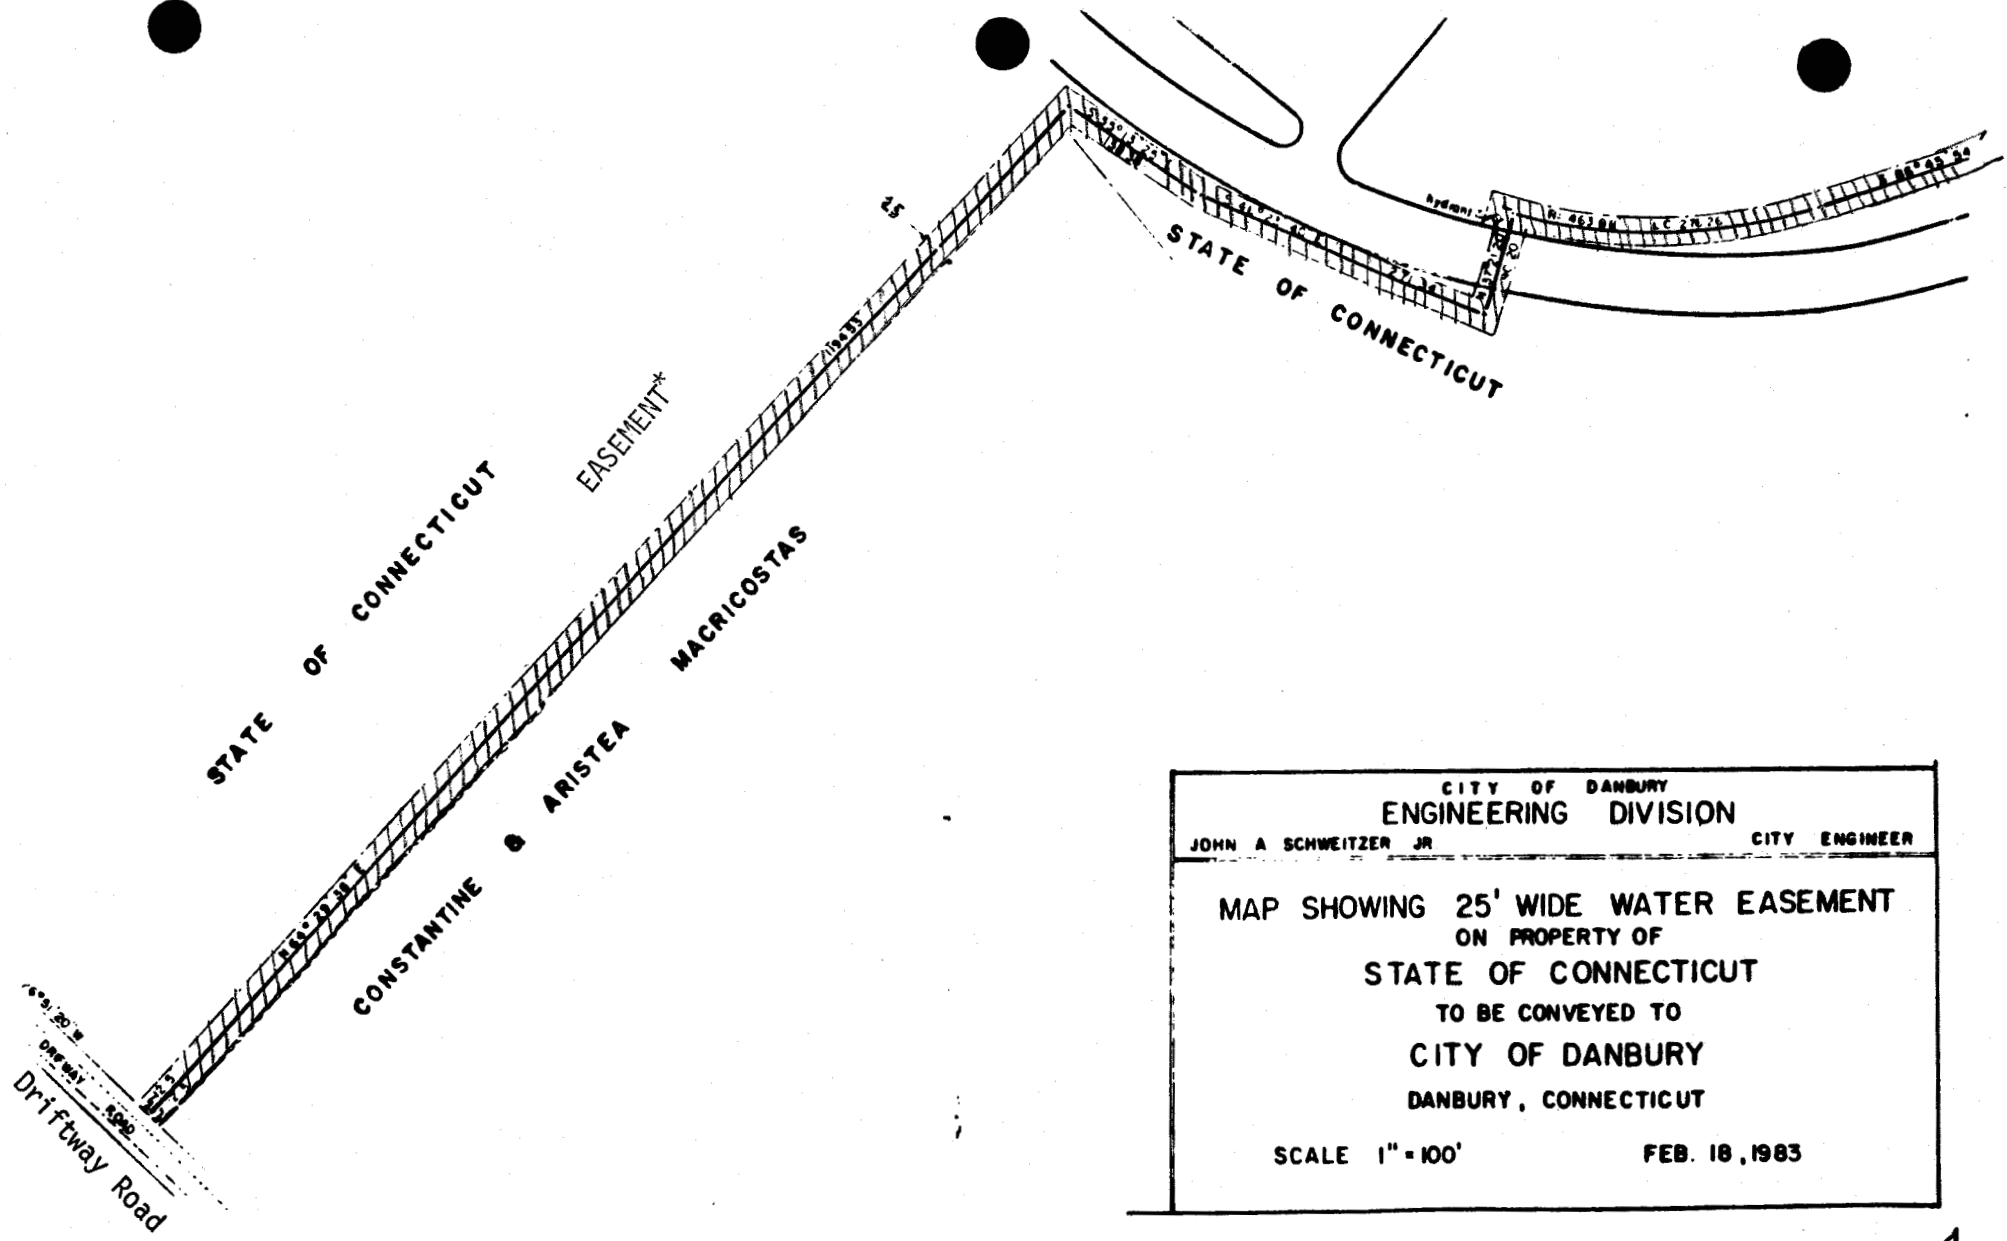

CITY OF DANBURY  
**ENGINEERING DIVISION**  
 JOHN A SCHWEITZER JR CITY ENGINEER

---

**MAP SHOWING 25' WIDE WATER EASEMENT  
 ON PROPERTY OF  
 STATE OF CONNECTICUT  
 TO BE CONVEYED TO  
 CITY OF DANBURY  
 DANBURY, CONNECTICUT**

SCALE 1" = 100' FEB. 18, 1983

\* EASEMENT

PUMP STATION

2


STATE OF CONNECTICUT  
STATE OF CONNECTICUT  
STATE OF CONNECTICUT


ROBERT &  
BETTY KHARE

EASEMENT

CONNECTICUT

PAVED  
ACCESS ROAD

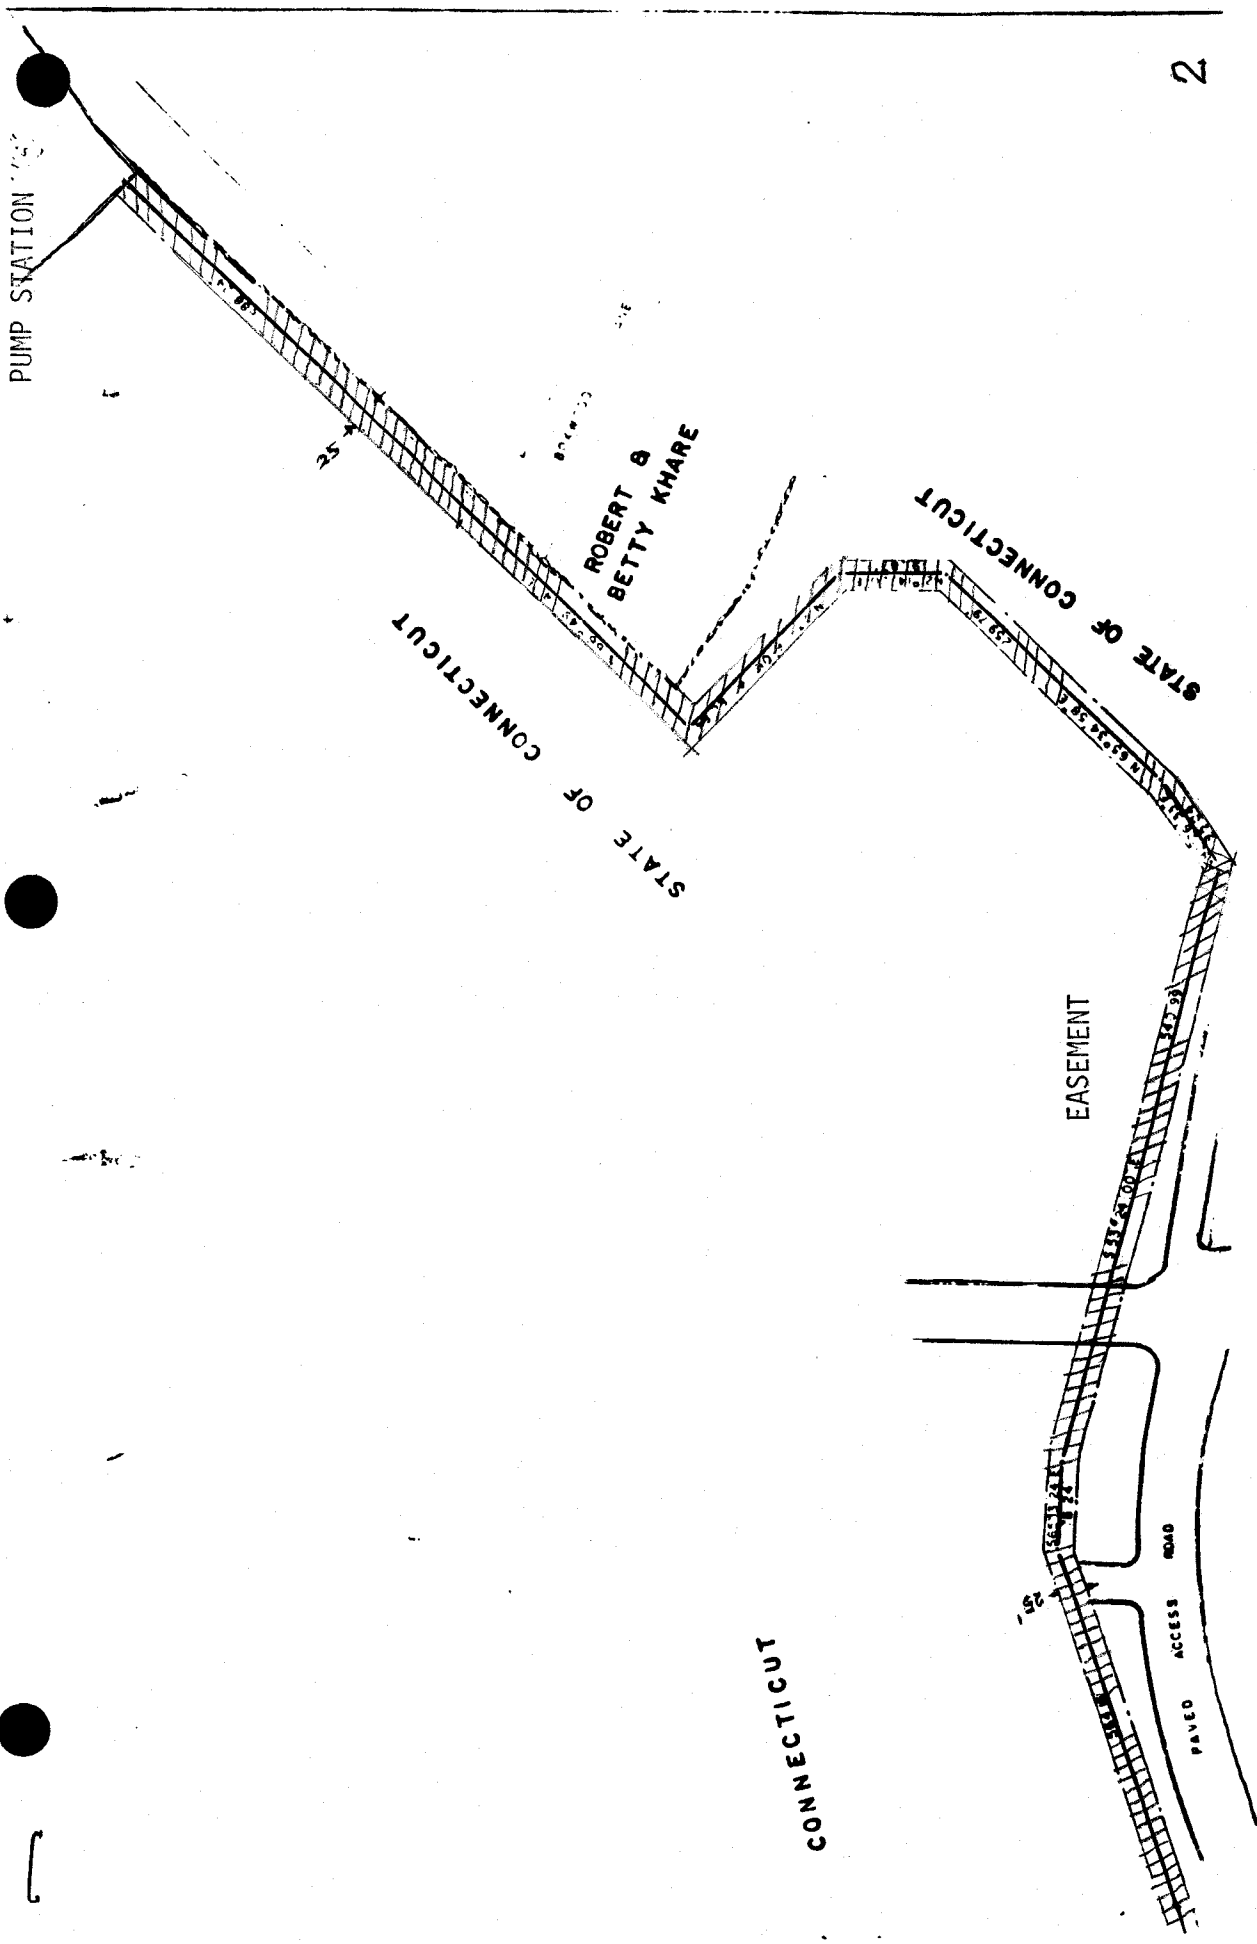

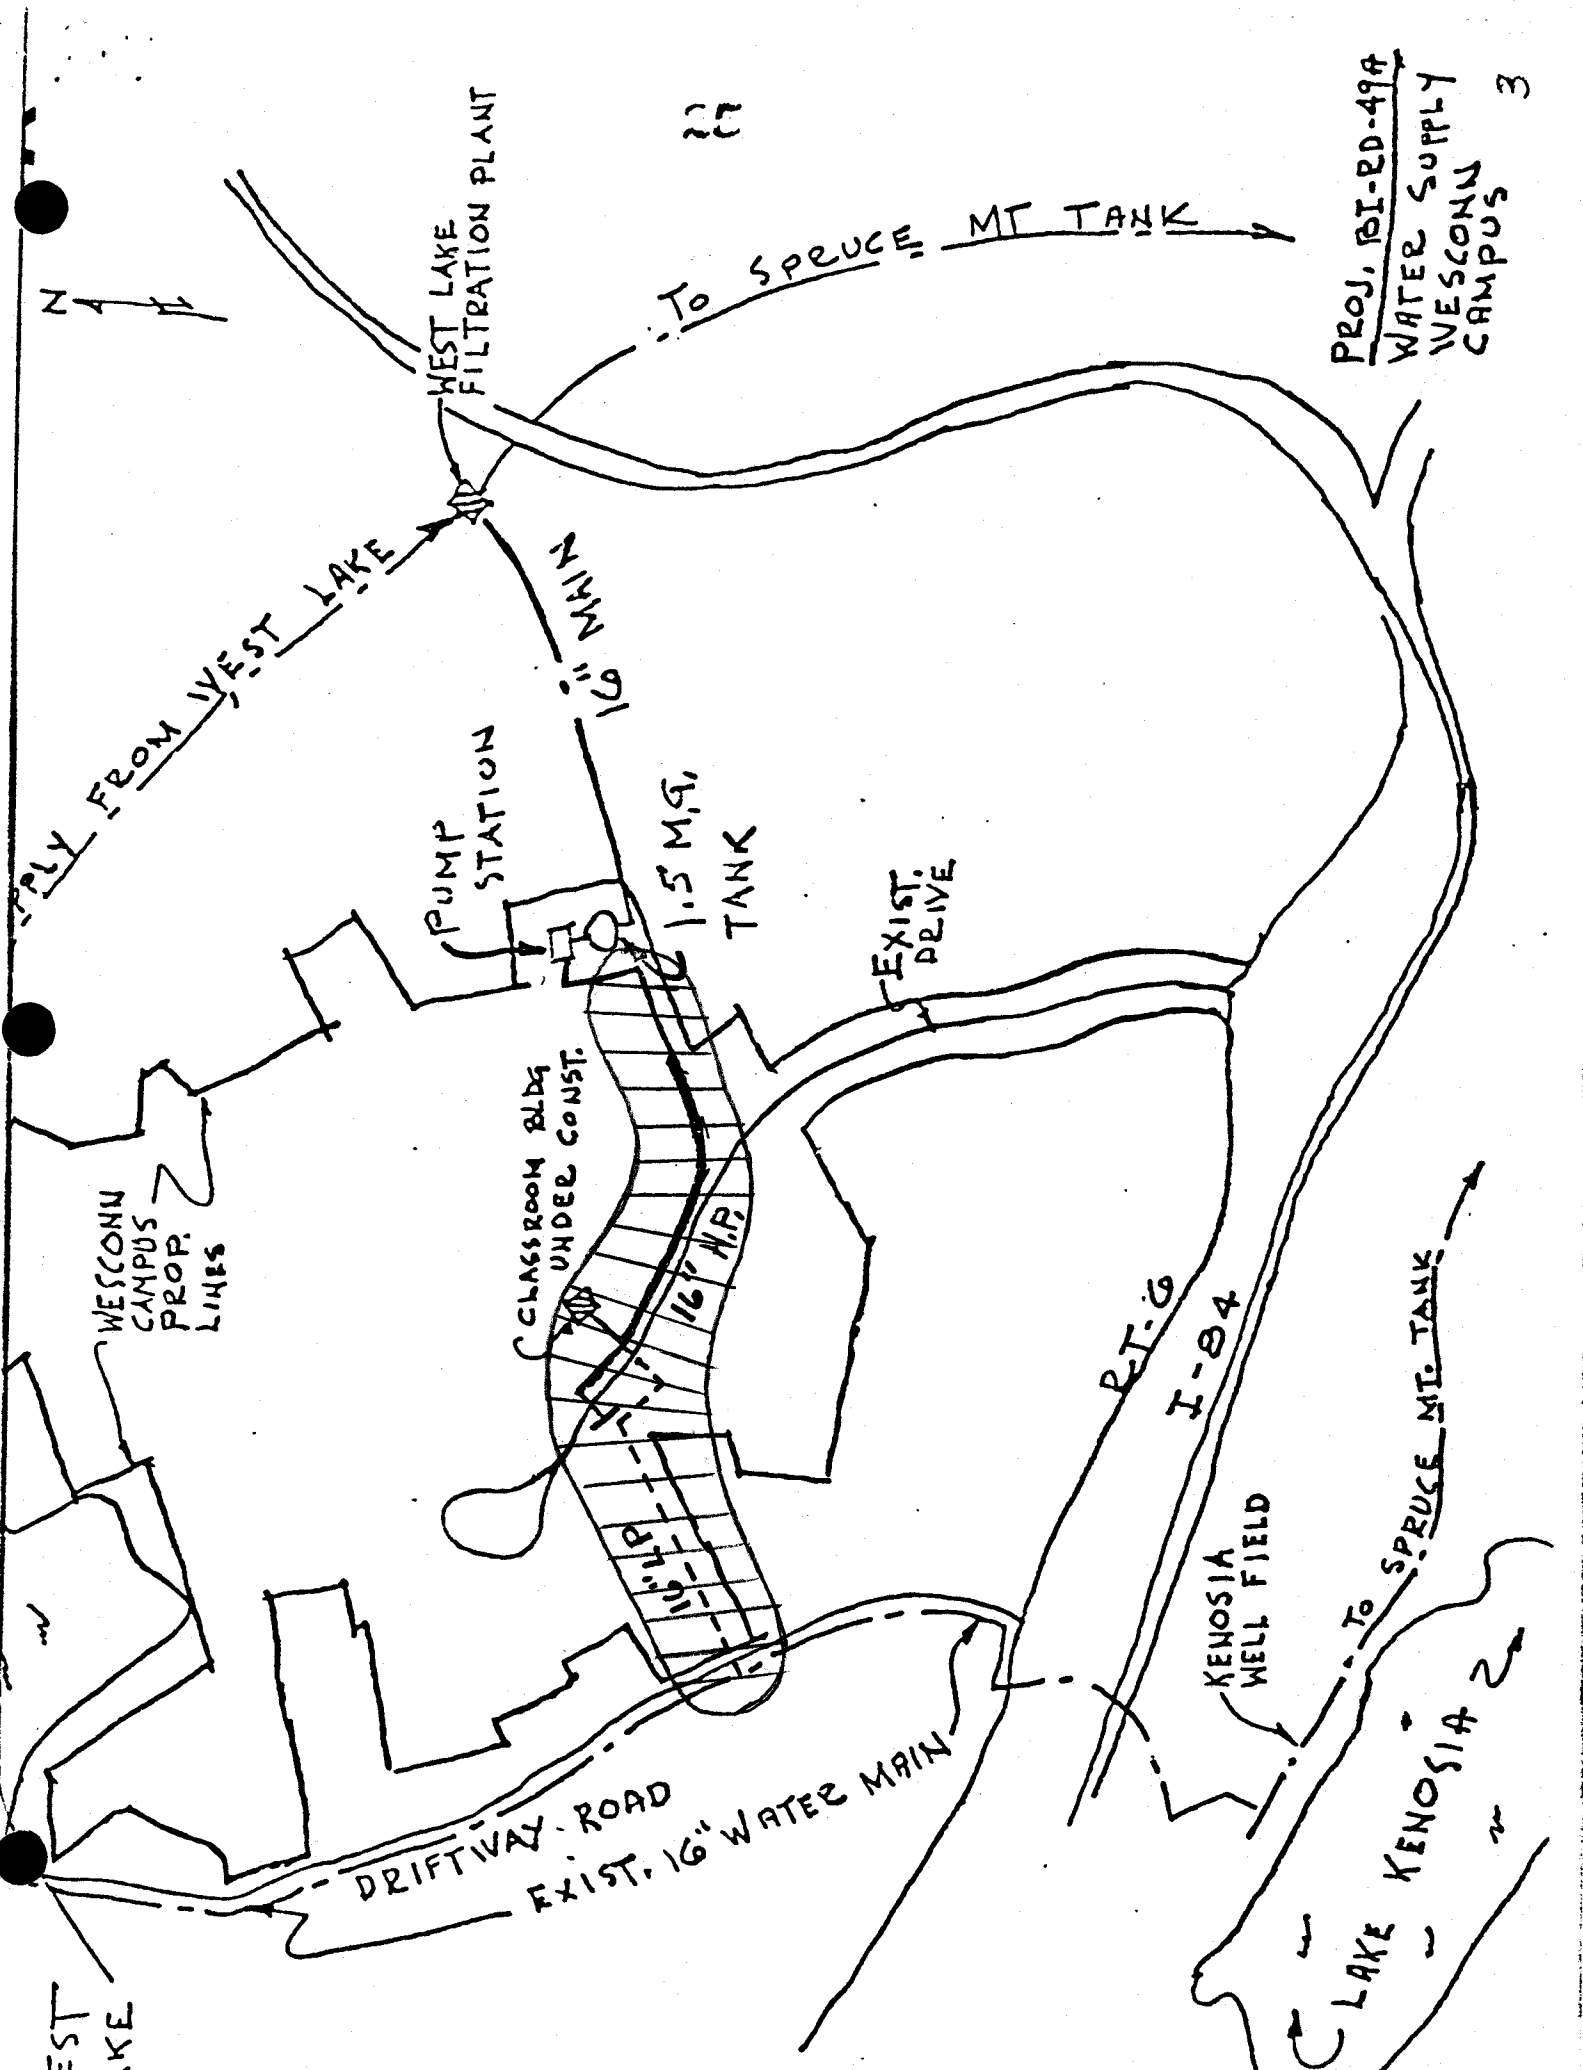

N

27

PROJ. BI-RD-49A  
 WATER SUPPLY  
 WESCONN  
 CAMPUS 3

WEST LAKE

WESCONN CAMPUS PROP. LINES

WEST LAKE FILTRATION PLANT

TO SPRUCE MT TANK

SUPPLY FROM WEST LAKE

PUMP STATION

14" W.P.

1.5 M.G. TANK

EXIST. DRIVE

CLASSROOM BLDG UNDER CONST.

16" W.P.

P.T. 6

I-84

KENOSIA WELL FIELD

TO SPRUCE MT. TANK

DRIFTWAY ROAD  
 EXIST. 16" WATER MAIN

LAKE KENOSIA



STATE OF CONNECTICUT

DEPARTMENT OF ADMINISTRATIVE SERVICES

BUREAU OF PUBLIC WORKS

PLEASE NOTE  
NEW ZIP CODE 06106

March 23, 1983

State Office Building  
Hartford, Connecticut 06115  
203-566-3360 2348

RECEIVED

MAR 28 1983

THE CONNECTICUT  
STATE UNIVERSITY

Dr. James A. Frost  
Executive Director  
Board of Trustees for State Colleges  
P.O. Box 2008  
New Britain, CT 06050

Subject: Utility Easement to City of Danbury  
Western Connecticut State College Campus, Danbury, CT  
Project: BI-RD-49A

Dear Dr. Frost:

It has come to our attention that an easement to the City of Danbury will be necessary to maintain a water supply system that has been installed on the new Western Connecticut State College campus in Danbury. A copy of a survey map showing the location of the easement is transmitted herewith.

A resolution from your Board approving the granting of the easement is required.

The resolution should be similar to the following:

The Board of Trustees for the State Colleges approves the granting of an easement by the State to the City of Danbury for the purpose of maintaining a water supply system located on the Western Connecticut State College campus.

If you have any questions concerning this matter, please contact me.

Sincerely yours,

DAS/BUREAU OF PUBLIC WORKS

John M. Gilligan  
Real Property Agent

JMG/ld

Attachment

- cc: Deputy Commissioner Donald Cassin, BPW
- Norman E. Cutts, BPW
- Antoinette M. Bascetta, State Colleges
- Arnold Boynton, State Colleges
- Kathryn C. Vernon, BPW

*Will discuss  
For advice  
GAT  
7/2/83*